









STAGING PLAN LEGEND

STAGE	COST ex. GST	DESCRIPTION
 STAGE 1	\$160,500	DEMOLISH OLD SURF CLUB & UNDERGROUND POWER LINES
 STAGE 2	\$789,285	UPGRADES TO POORE GROVE & OVERFLOW PARKING
 STAGE 3	\$1,172,798	UPGRADES TO CAFE HUB AREA & NORTHERN CAR PARK
 STAGE 4	\$729,472	UPGRADES TO CENTRAL CAR PARK, TENNIS COURTS & NEW HOLIDAY PARK ENTRY ROAD
 STAGE 5	\$998,315	REVEGETATION & UPGRADES TO PUBLIC OPEN SPACE
 STAGE 6	\$270,678	UPGRADES TO HOLIDAY PARK SITE, ARTWORKS / SIGNAGE & NEW / EXTENDED COMMERCIAL PREMISES



9 Stirling Hwy,
North Fremantle WA 6159
ph: (08) 9430 8955
web: www.ecoscape.com.au

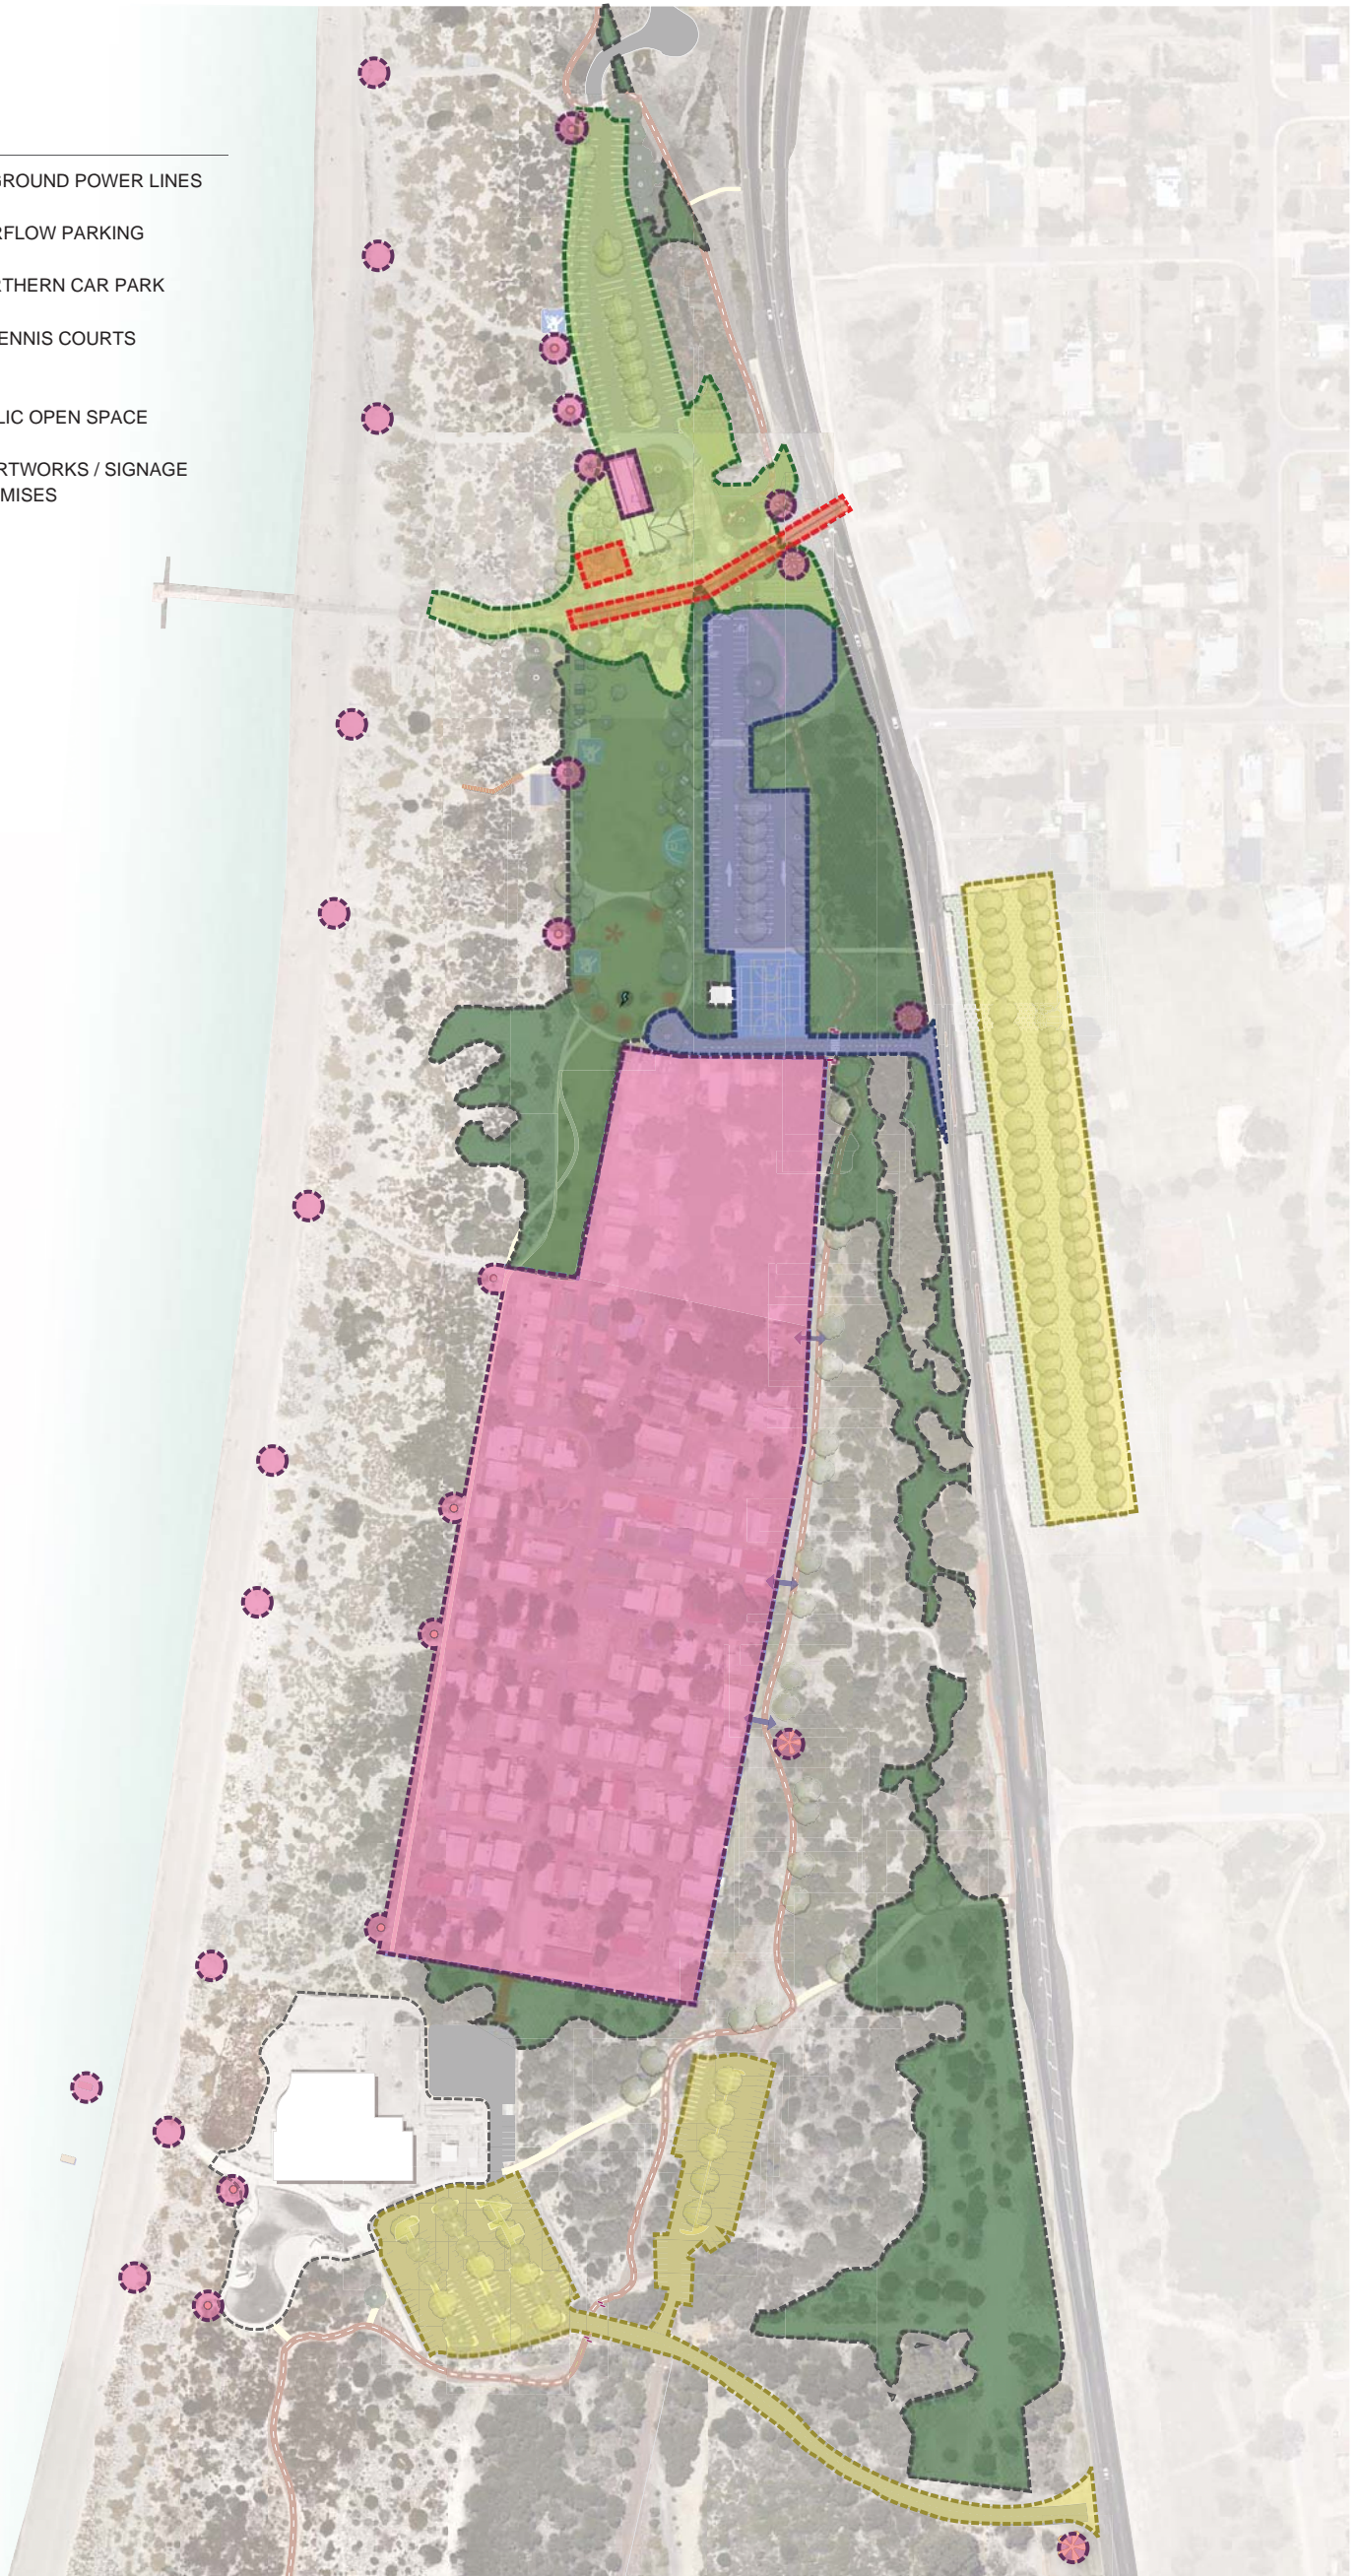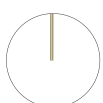

AUTHOR: TC QA: PJ PROJECT NO: 2943-12
SCALE 1:3000 @ A3
0 50 100 150m

COOGEE BEACH RESERVE
CITY OF COCKBURN

DRAFT STAGING PLAN
SK09-B