
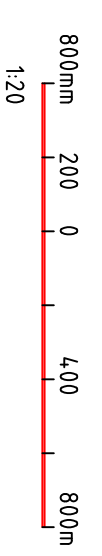
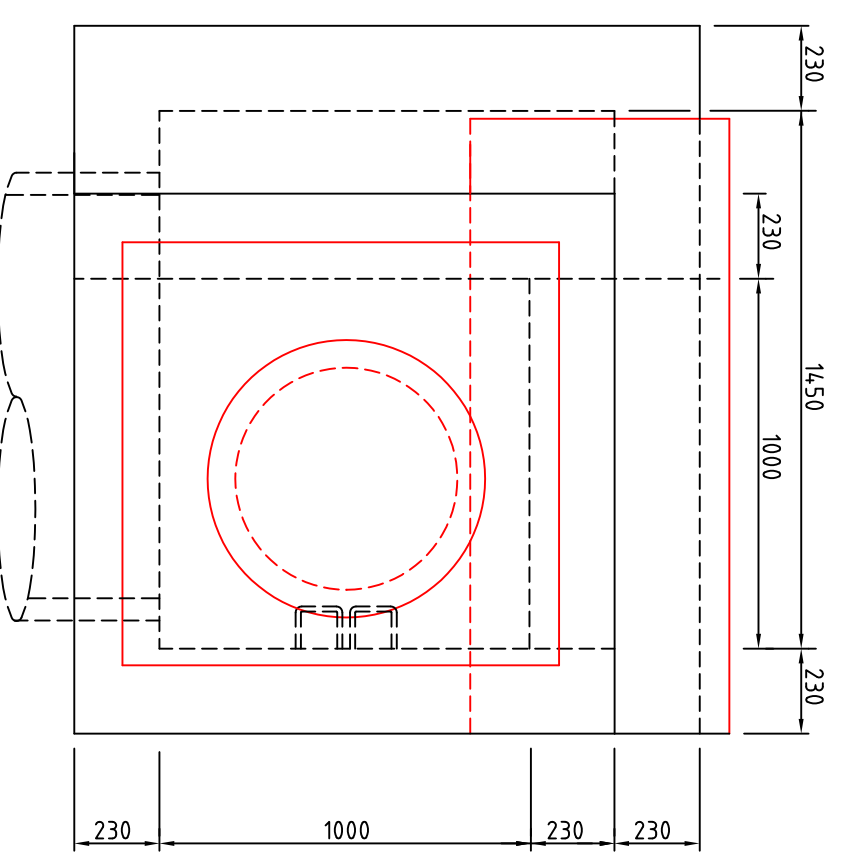


NOTE: WHERE JUNCTION PIT FOR 1050 ϕ OR 1200 ϕ PIPE IS REQUIRED FOR SIDE ENTRY
 PIT A SPECIAL COVER IS REQUIRED - OFFSET SEE ABOVE.

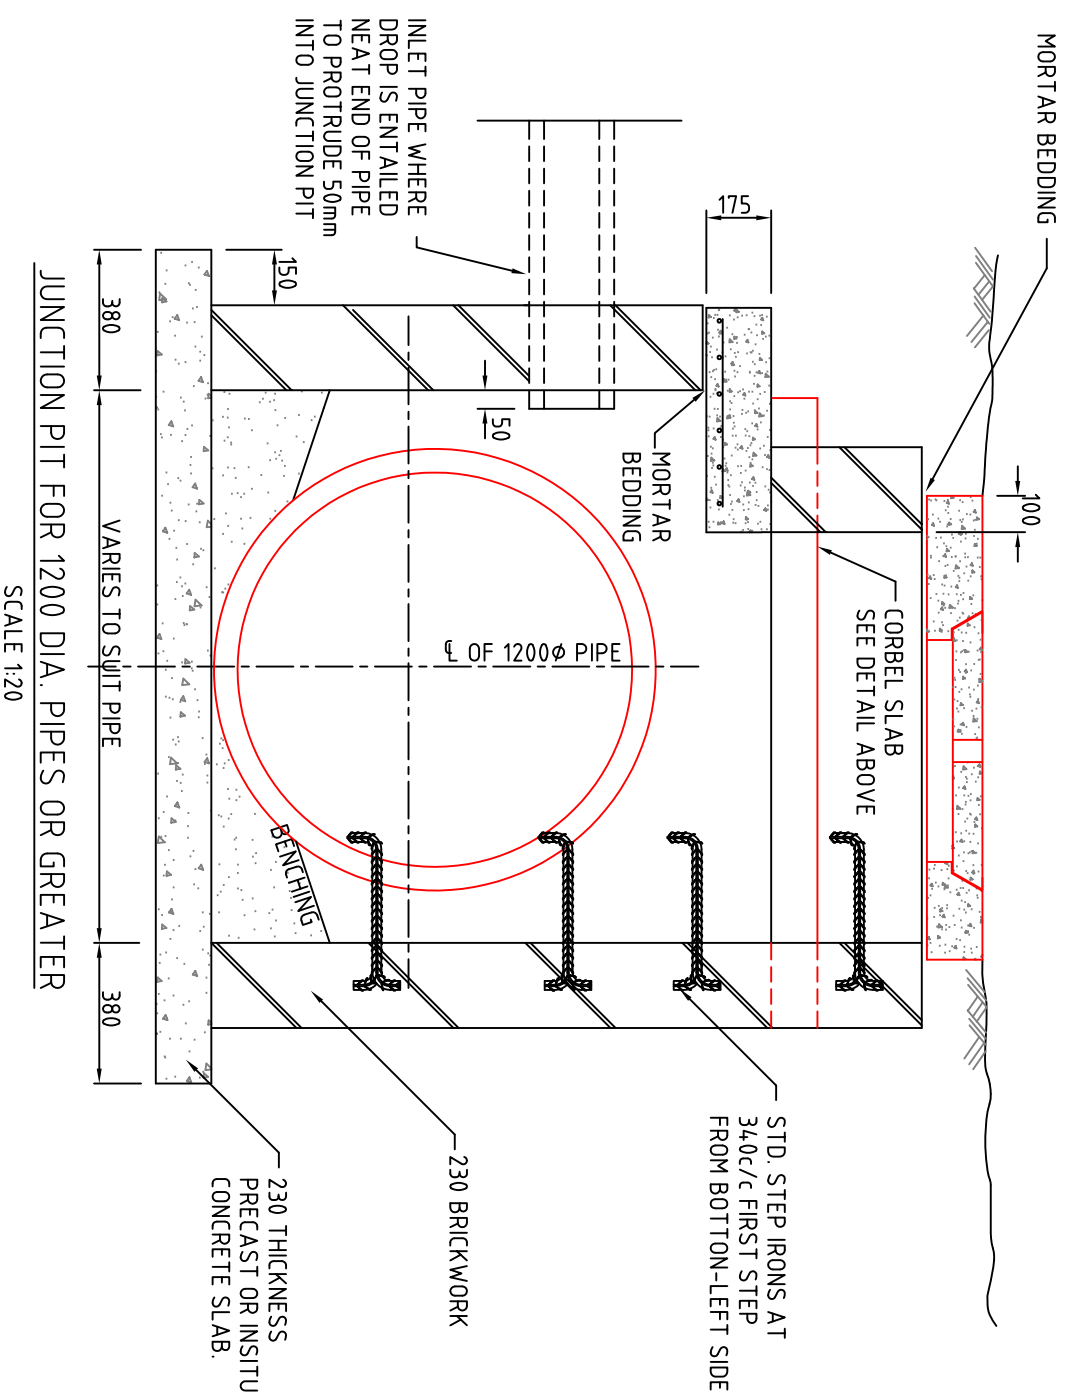

JUNCTION PIT FOR 1200 ϕ DIA. PIPES OR GREATER
 SCALE 1:20

No.	Revision-	Chk'd/ App'd Date

CITY OF COCKBURN WOULD LIKE TO ACKNOWLEDGE AND THANK GUTTERIDGEHASKINS & DAVEY PTY. LTD. FOR THEIR ASSISTANCE IN THE PRODUCTION OF THESE STANDARD DETAIL DRAWINGS

CITY OF COCKBURN
 9 COLEVILLE CRESCENT, SPEARWOOD WA 6163
 PHONE: (08) 9411 3444 FAX: (08) 9411 3416

STANDARD DETAILS

Title		DESIGNED GHD		APPROVED		SCALE AS SHOWN		JOB No	
DRAINAGE JUNCTION PIT FOR 1200 ϕ PIPES OR GREATER		DRAWN KMF/SYC		DATE		DWG No		SHEET No	
		CHECKED KR				2423B03		13	
								REV	