


- NOTES:**
1. ALL WELDS SHALL BE 5mm FILLETS UNO
  2. METAL FRAME TO BE HOT DIP GALVANISED AFTER FABRICATION
  3. METAL SUPER-STRUCTURE SHALL BE MANUFACTURED & INSTALLED BY ACCREDITED BOILER MAKER WELDER
  4. ALL DIMENSIONS SHOWN ARE IN mm
  5. ALL EDGES TO BE SMOOTH AND ALUMINIUM SEAT PANELS TO BE FITTED WITH CAST ALUMINIUM END CAPS

No.	Revision-	Chk'd	App'd	Date
E	UPDATED PIPE DETAILS WITHIN PIT			08/09/23
D				15/03/23
C				31/08/18
B		SH	SH	9/11/07
A		KR	SL	21/8/03

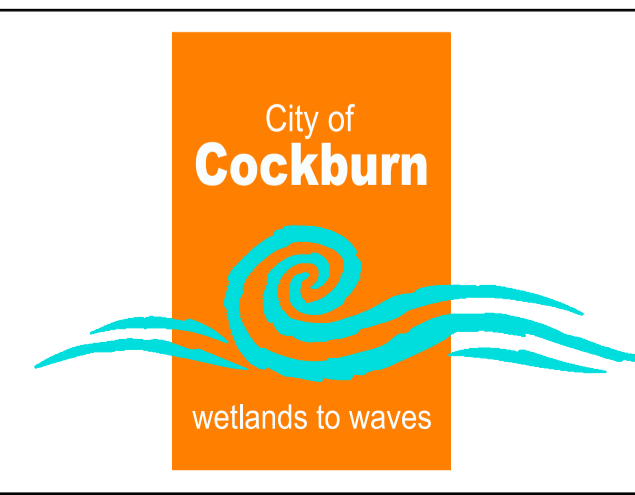

**CITY OF COCKBURN**  
9 COLEVILLE CRESCENT,  
SPEARWOOD WA 6163  
PHONE: (08) 9411 3444

**STANDARD DETAILS**

DESIGNED: TC		APPROVED		SCALE AS SHOWN	JOB No	REV
DRAWN: TC		DATE		DWG No	SHEET No	
CHECKED				2423B03	16	E