


STANDARD LINER JUNCTION PIT

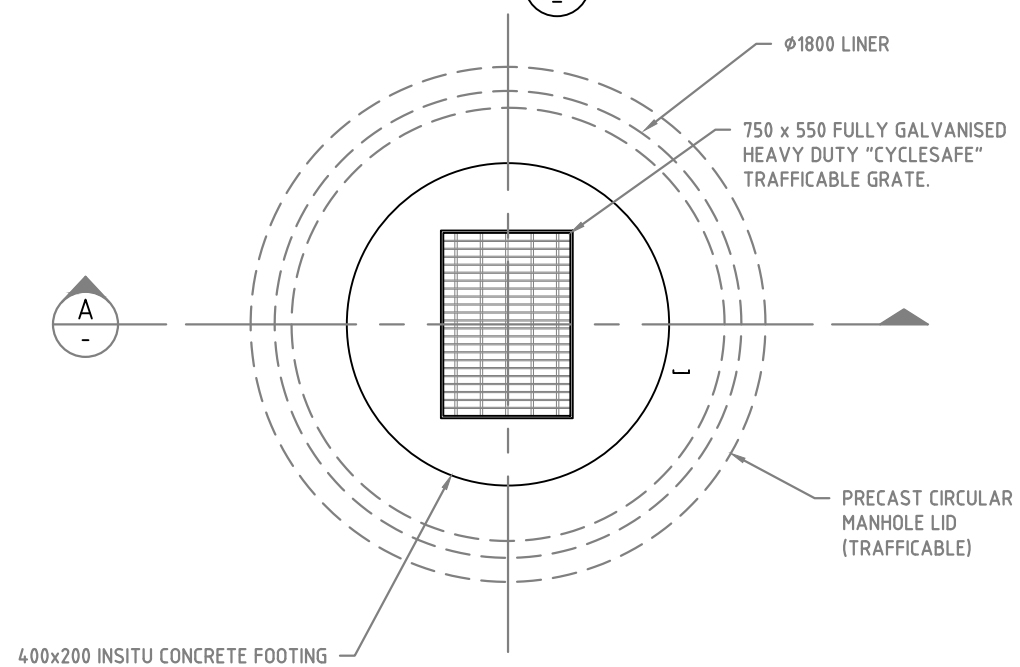

SOAK WELL PLAN

Version: 2, Version 04/2019	Document Set ID: 6490947	21/8/03	9/11/07	31/08/18
Chk'd	App'd	Date		



CITY OF COCKBURN
 9 COLEVILLE CRESCENT,
 SPEARWOOD WA 6163
 PHONE: (08) 9411 3444

STANDARD DETAILS

Title		DRAINAGE SOAKWELL & STD LINER JUNCTION PIT		
DESIGNED	NS	APPROVED	SCALE AS SHOWN	JOB No
DRAWN	NS	DATE	DWG No	SHEET No
CHECKED			2423B03	08
				REV C