
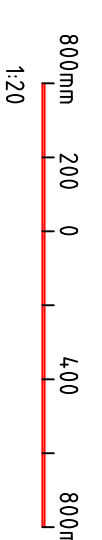
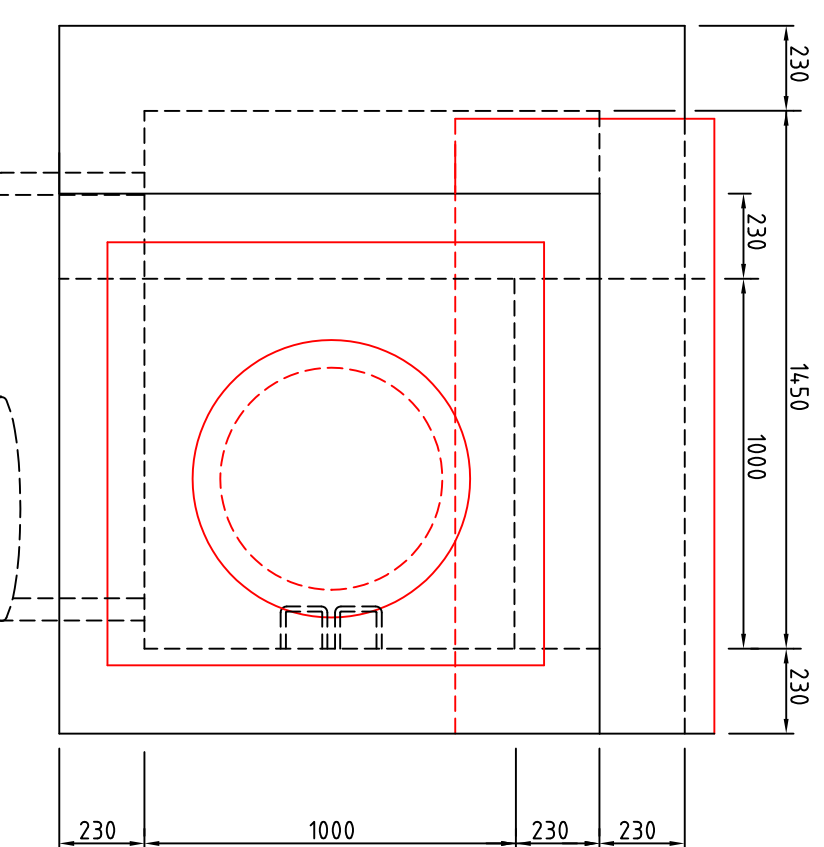


NOTE: WHERE JUNCTION PIT FOR 1050Ø OR 1200Ø PIPE IS REQUIRED FOR SIDE ENTRY
 PIT A SPECIAL COVER IS REQUIRED - OFFSET SEE ABOVE.

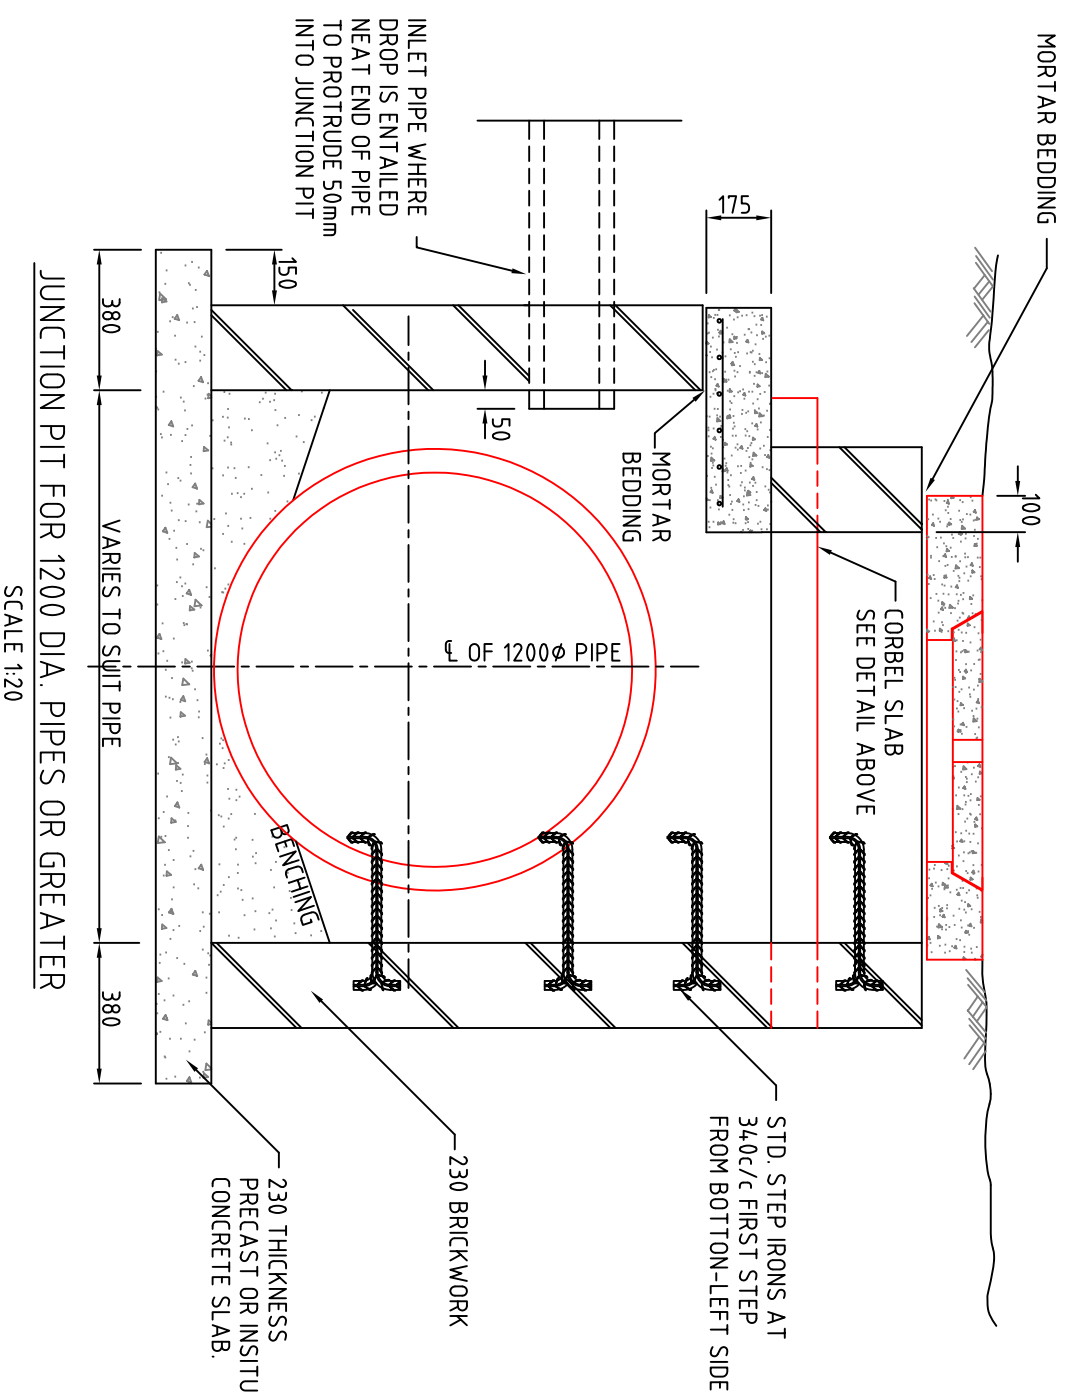

JUNCTION PIT FOR 1200 DIA. PIPES OR GREATER
 SCALE 1:20

No.	Revision-	Chk'd/Appro'd Date

CITY OF COCKBURN WOULD LIKE TO ACKNOWLEDGE AND THANK GUTTERIDGEHASKINS & DAVEY PTY. LTD. FOR THEIR ASSISTANCE IN THE PRODUCTION OF THESE STANDARD DETAIL DRAWINGS

CITY OF COCKBURN
 9 COLEVILLE CRESCENT, SPEARWOOD WA 6163
 PHONE: (08) 9411 3444 FAX: (08) 9411 3416

DESIGNED GHD		APPROVED		SCALE AS SHOWN	JOB No
DRAWN KMF/SYC	CHECKED KR	DATE		DWG No	SHEET No
				2423B03	13
					REV