



PLAN

SECTION BB

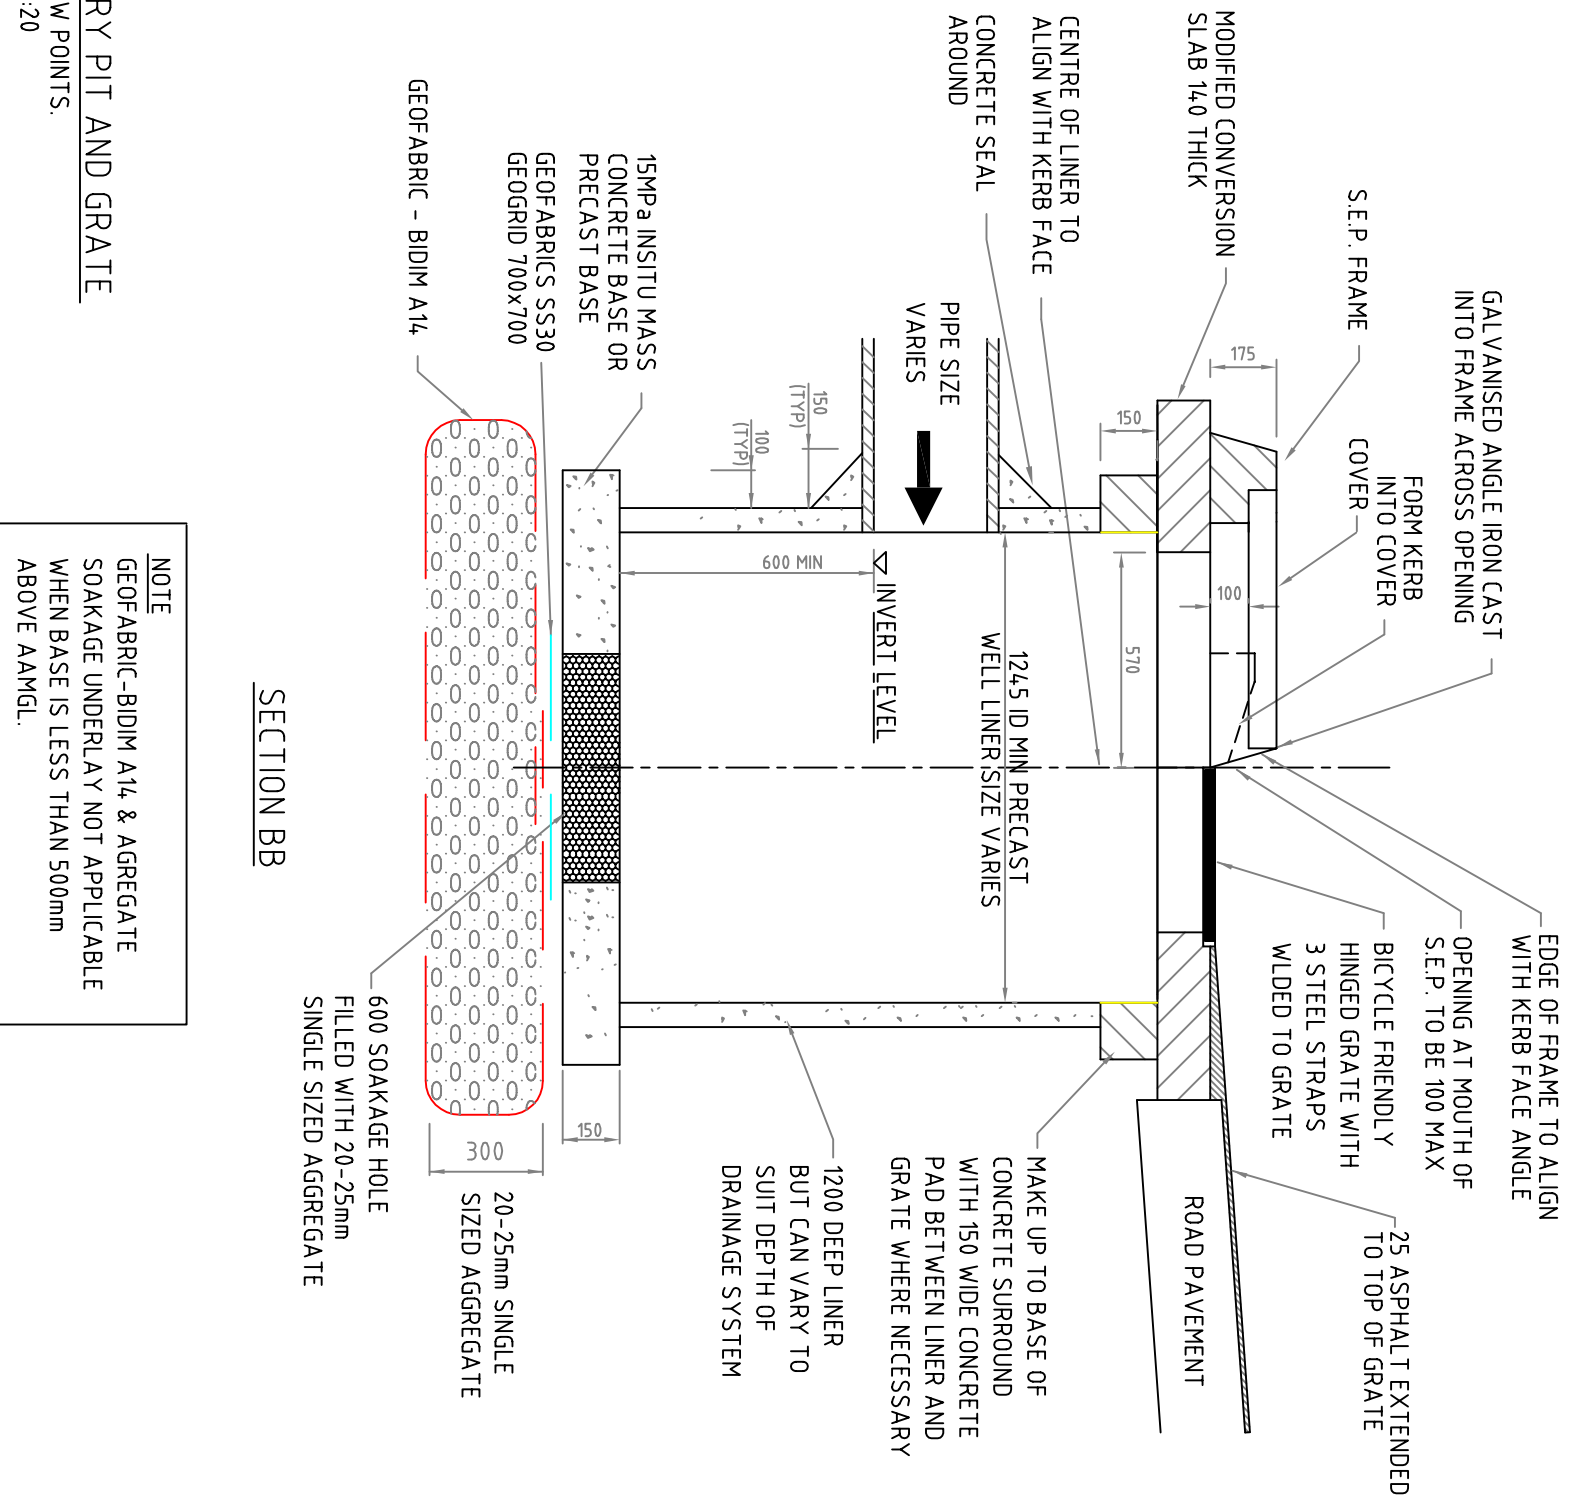

NOTE
 GEOFABRIC-BIDIM A14 & AGGREGATE
 SOAKAGE UNDERLAY NOT APPLICABLE
 WHEN BASE IS LESS THAN 500mm
 ABOVE AAMGL.

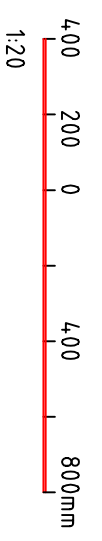

CITY OF COCKBURN WOULD
 LIKE TO ACKNOWLEDGE AND
 THANK GUTTERIDGEMASKINS
 & DAVEY PTY. LTD. FOR
 THEIR ASSISTANCE IN THE
 PRODUCTION OF THESE
 STANDARD DETAIL DRAWINGS

CITY OF COCKBURN
 9 COLEVILLE CRESCENT, SPEARWOOD WA 6163
 PHONE: (08) 9411 3444 FAX: (08) 9411 3416

DESIGNED GHD		APPROVED		SCALE AS SHOWN	JOB No
DRAWN KMF/SYC		DATE		DWG No	REV
CHECKED KR		DATE		2423B03	10

No.	Revision-	Chk'd	App'd	Date